




REAR ELEVATION
14'-11 1/2"

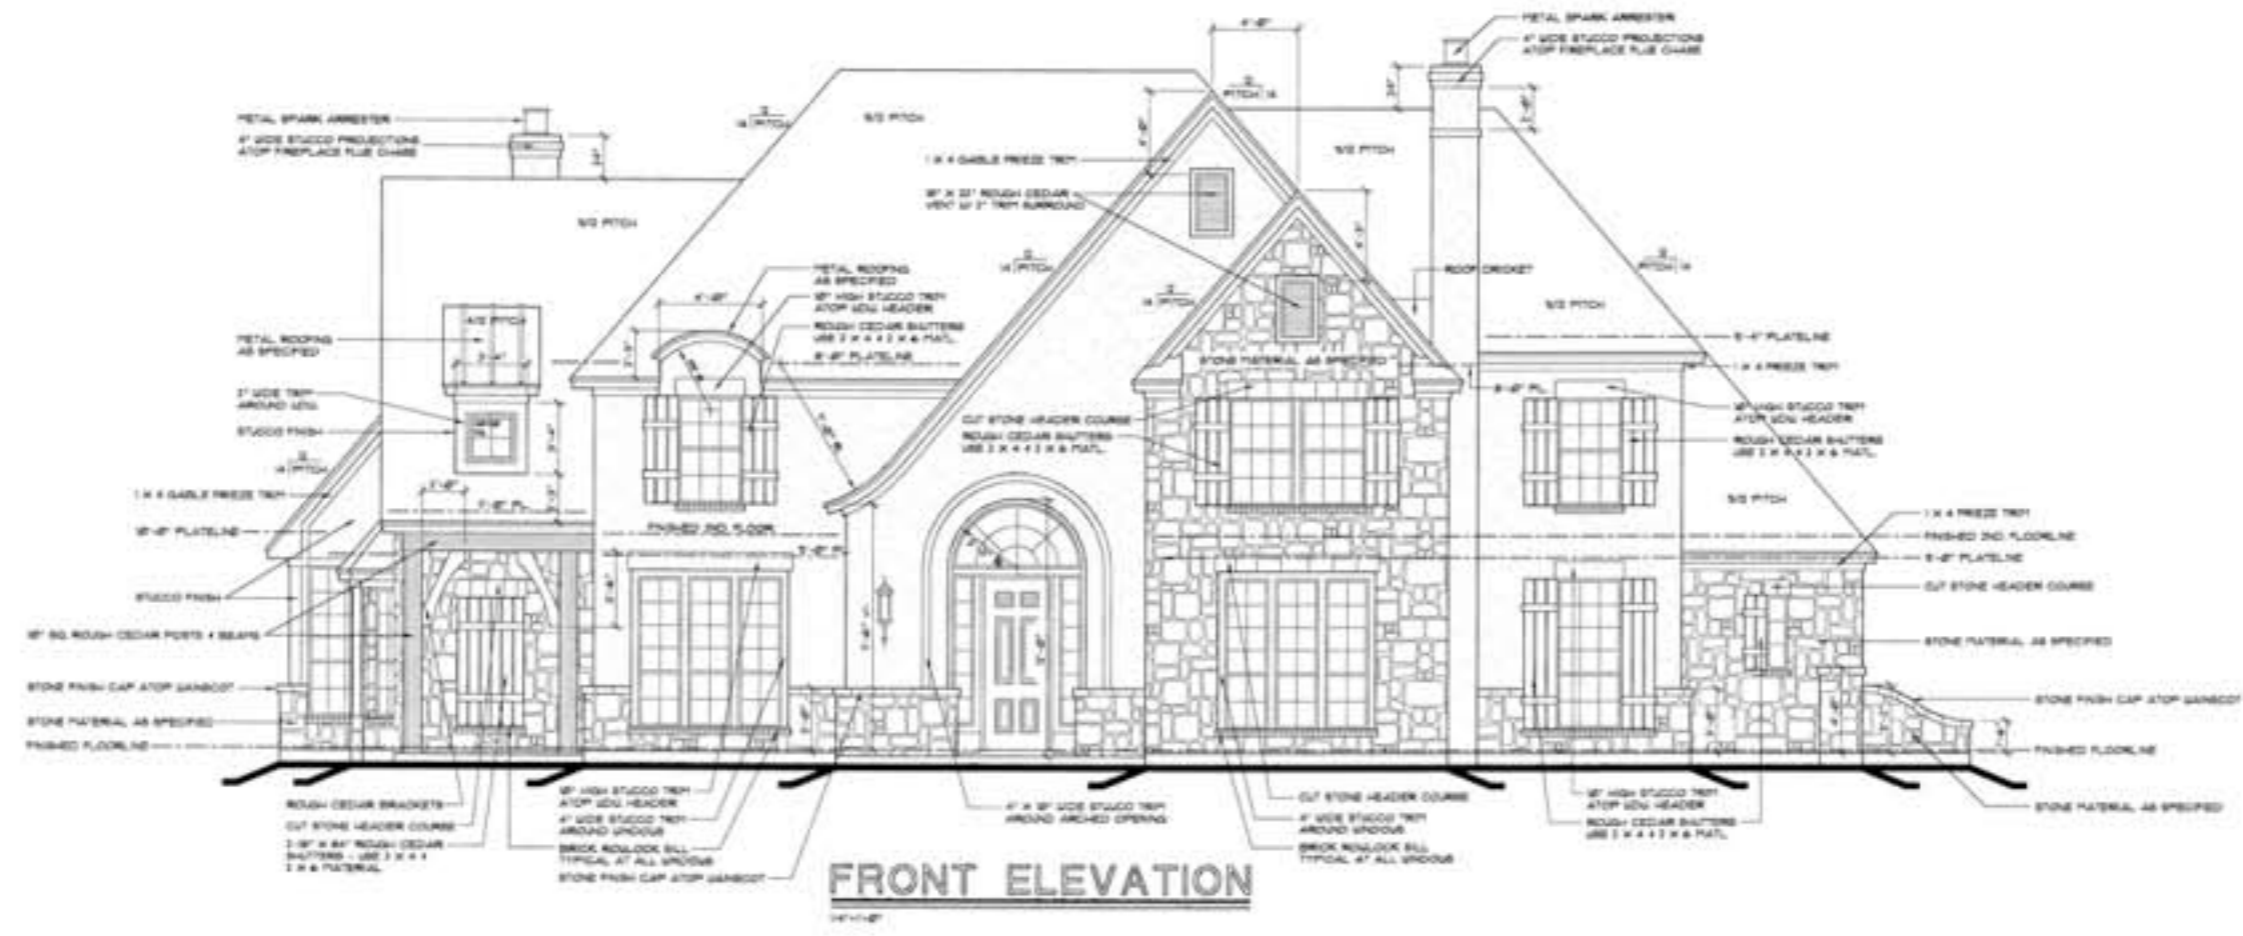

FRONT ELEVATION
14'-11 1/2"

DISCLAIMER
The purchaser of this plan is responsible for the accuracy of all data relating to the plan. The architect shall not be held responsible for any errors or omissions. 


Designed exclusively for
Southern Living
PLANS
GIBBY/HIGSDALE
INC.
Designers Planets

To order additional sets of plans please call
1-800-755-1122

CLAREMONT #035

SHEET NO.
6
OF
8
DRAWING NO.
CLAREMONT-035

CLAREMONT-035-001 14'-11 1/2" x 14'-11 1/2" 10/10/03

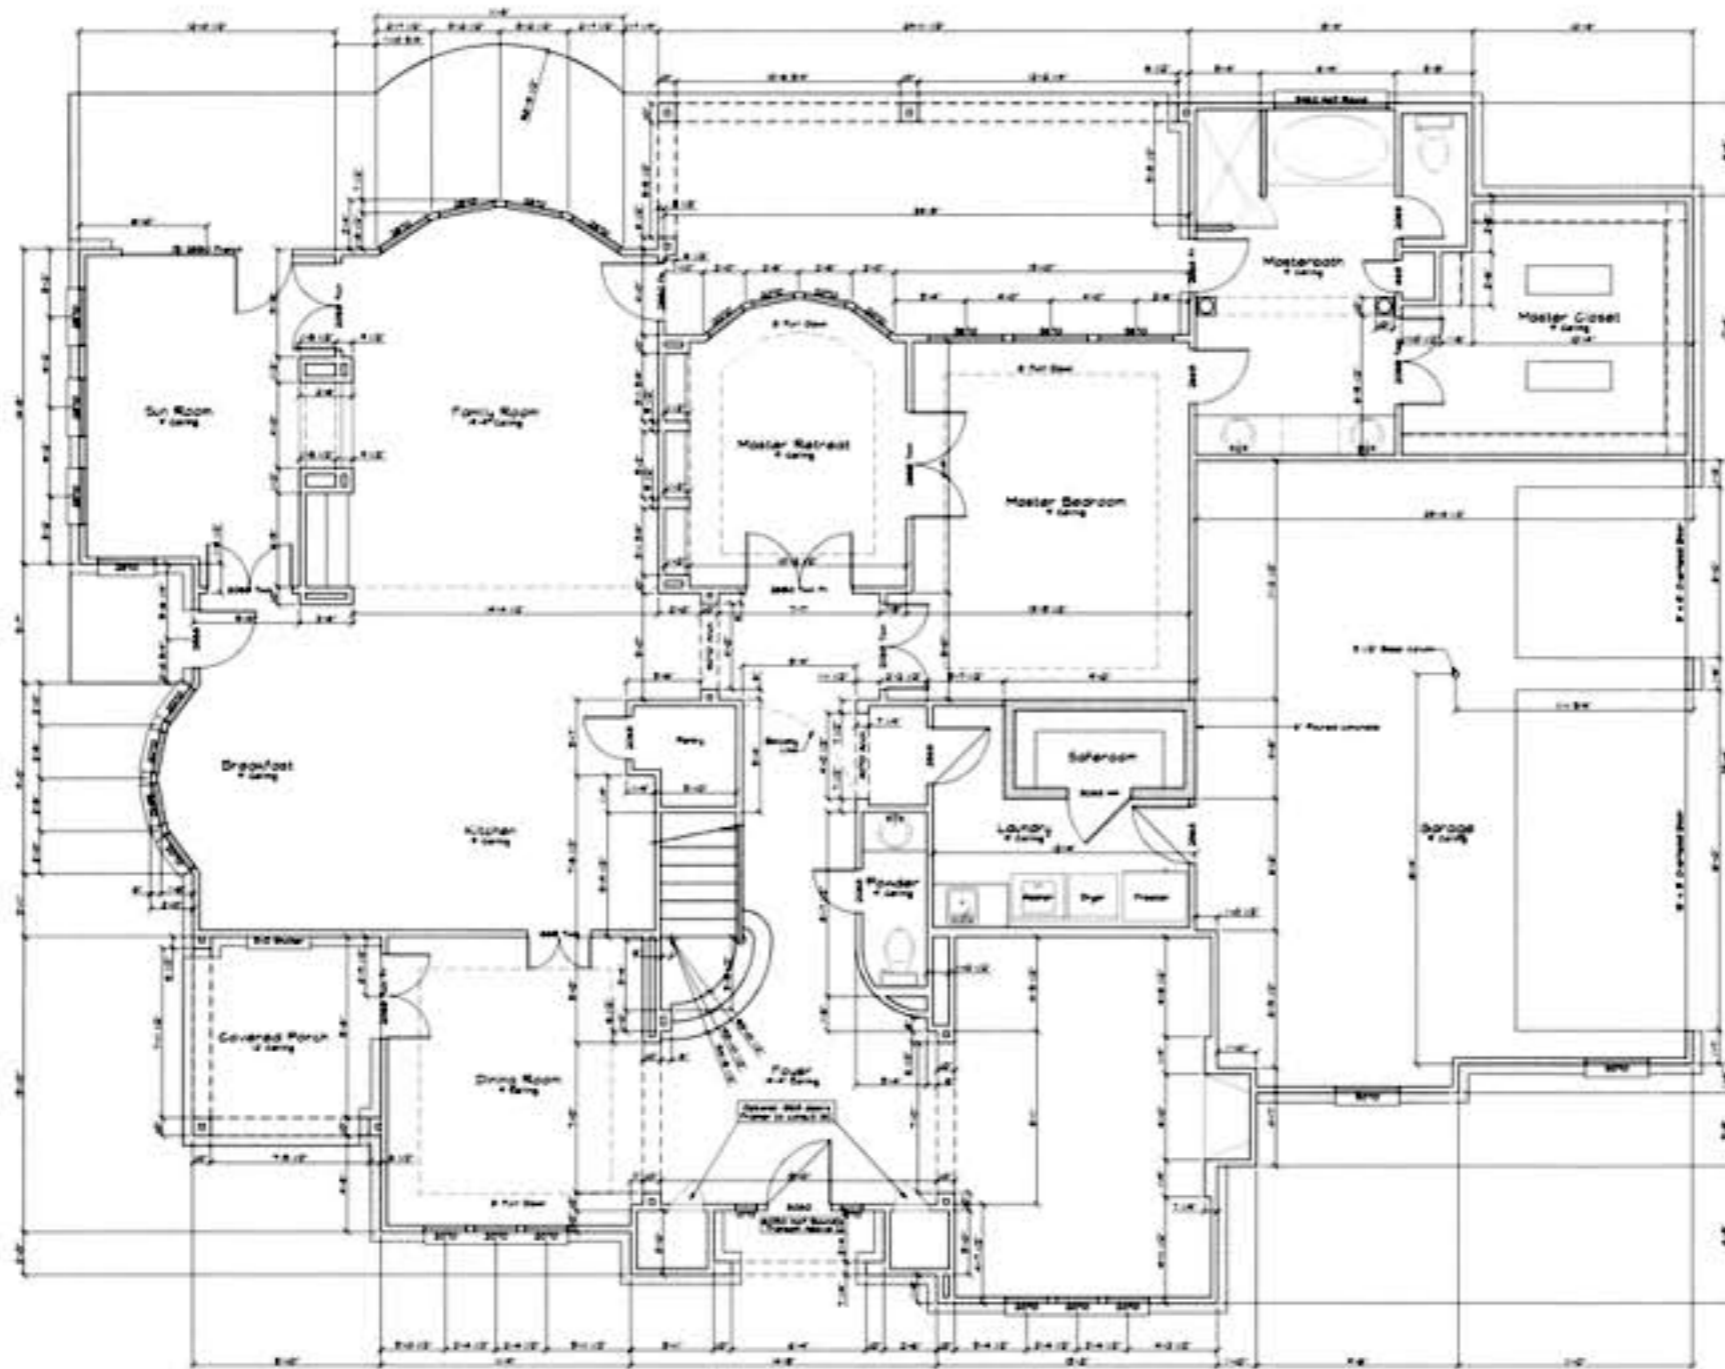

1st Floor Heated - 2485 sq
 Covered Porch - 282 sq
 Garage - 667 sq
 First Floor Total - 3434 sq
 2nd Floor Heated - 1304 sq
 Unfinished Attic Area - 254 sq
 Total Under Roof - 5094 sq
 Total Heated - 3744 sq

SCALE
 1/4"=1'-0"

**Coleman
 Kline**
 DRAFTING

Coleman Kline
 Rt 4 Box 680
 Sarisak, OK 74455
 405-775-5455
 ckdrafting@aol.com

These plans have been prepared by a draftsman, not by a licensed architect nor by a licensed engineer. Structural framing plans and structural foundation plans are the responsibility of the owner or general contractor.


Dialer Property Development
Claremont
 Fort Smith, AR

Drawn by	AJ
Date	18 Aug 09
Revisions	
1	-/-/-
2	-/-/-
3	-/-/-
4	-/-/-
5	-/-/-



Coleman Kline
 Rt. 4 Box 600
 Saline, OK 74455
 405-775-3453
 ckdrafting@yahoo.com

These plans have been prepared by a draftsman, not by a licensed architect, nor by a licensed engineer. Structural framing plans and structural foundation plans are the responsibility of the owner or general contractor.

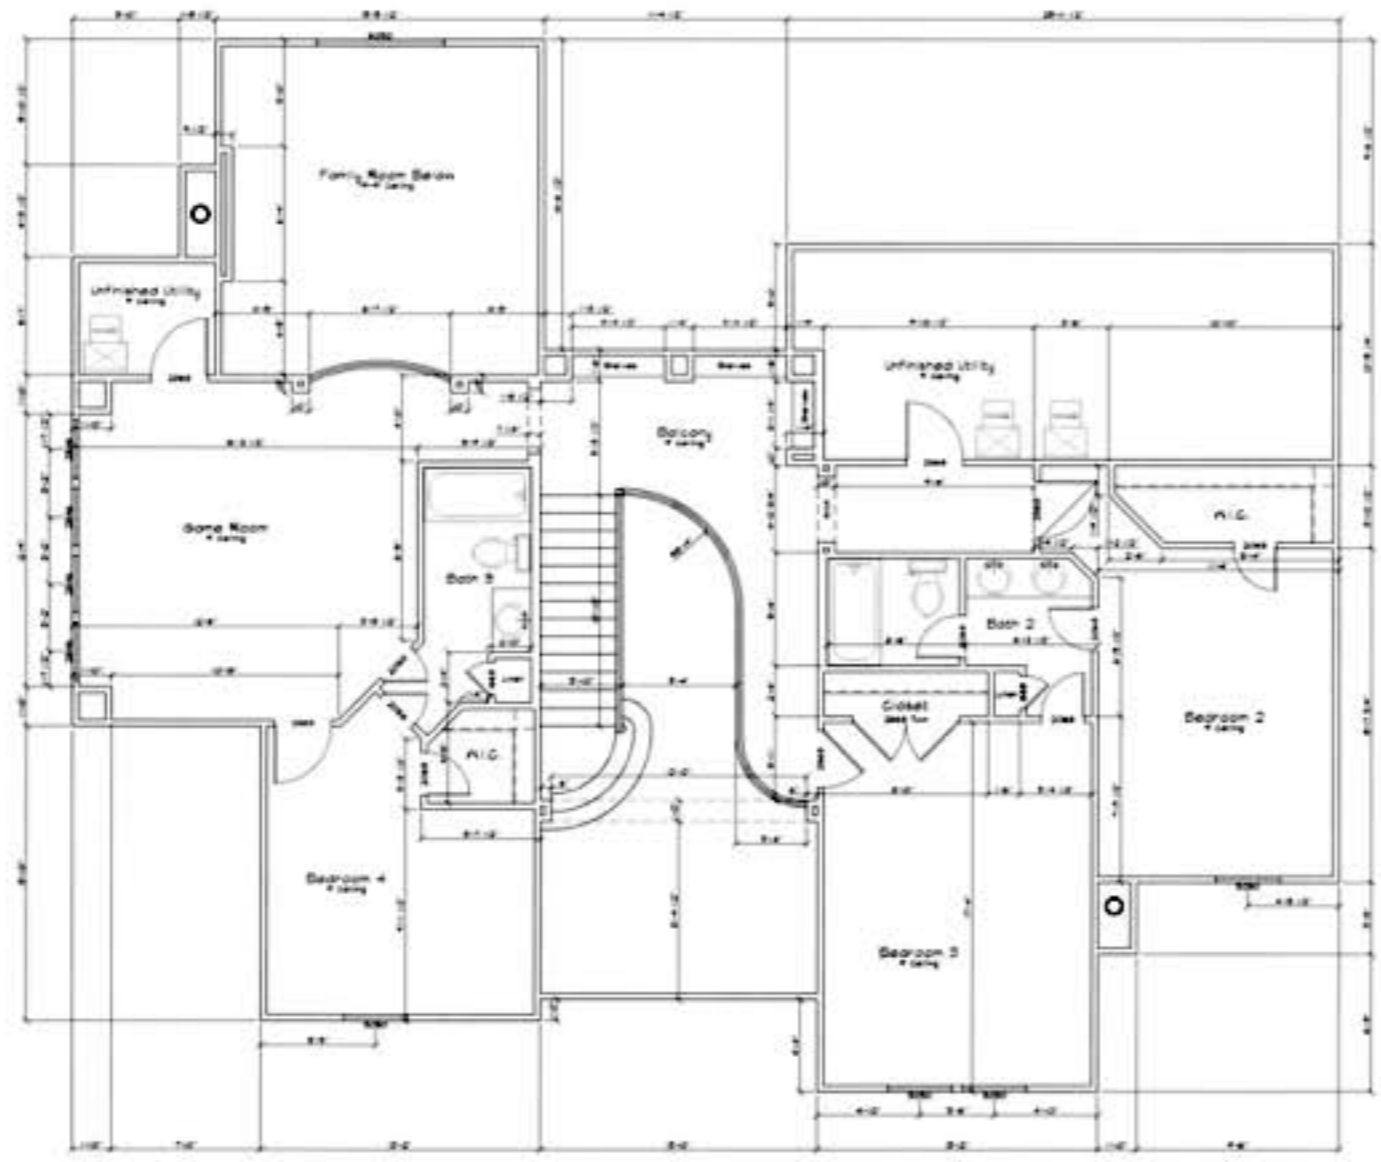

2nd Floor Heated - 1304 sq.
 Finished Atls. Area - 284 sq.
 Second Floor Total - 1608 sq.

SCALE
 1/4"=1'-0"

Didier Property Development
 Claremont
 Fort Smith, AR

Sheet Number	A2
Date	18 Aug 09
Revisions	
1	-/-/-
2	-/-/-
3	-/-/-
4	-/-/-
5	-/-/-
6	-/-/-